RECORD OF SURVEY NO. 34 - 75

IN THE UNINCORPORATED TERRITORY OF MONO COUNTY, CALIFORNIA BEING A PORTION OF THE SE 1/4 OF THE SW 1/4 OF SECTION 11, T.2S., R.26E., M.D.B.&M.

SURVEYOR'S STATEMENT: THIS MAP CORRECTLY REPRESENTS A SURVEY MADE BY ME OR UNDER MY DIRECTION IN CONFORMANCE WITH THE REQUIREMENTS OF THE LAND SURVEYORS' ACT AT THE REQUEST OF BOB TOOMEY IN JUNE 19**98.** 🧳 Octor July 3/ 200) DATE / DAVID A. LAVERTY LIC. EXP. 9-30-02 L.S. 4587 EXP. 9/30/02

COUNTY SURVEYOR'S STATEMENT: THIS MAP HAS BEEN EXAMINED IN ACCORDANCE WITH SECTION 8766 OF THE LAND SURVEYORS' ACT THIS 874 DAY OF AUGUST ____2000. DEPUTY COUNTY SURVEYOR 8-8-2000 DATE L.S.3884 LIC. EXP. 6-30 € 0

RECORDER'S STATEMENT: FILED THIS ST DAY OF SEPT. 2000 AT 2130 P.M. IN BOOK 3 OF RECORD OF SURVEY MAPS AT PAGE 80 AT THE REQUEST

INSTRUMENT NO. : 2000005176

RENN NOLAN MONO COUNTY RECORDER

LEGEND

O SET 5/8" REBAR WITH CAP, "L.S. 4587"

FOUND MONUMENT AS NOTED

FND 2" IP. "RCE 10467"AS FOUND ON

R1 AT C/L INTERSECTION OF

▼ FOUND 2" I.P. LS 3462 (PER R1)

R1 = RECORD INFORMATION PER MAP BOOK 9, PAGE 30-B

R2= RECORD INFORMATION PER MAP BOOK 1 PAGE 2

R3= RECORD INFORMATION PER B.L.M. RESURVEY 1971


BASIS OF BEARING

THE BASIS OF BEARING FOR THIS SURVEY IS THE EAST LINE OF LOTS 11-14 OF BLOCK 12 BETWEEN FOUND MONUMENTS AT THE SOUTHEAST CORNER OF LOT 14 AND THE NORTHEAST CORNER OF LOT 11 AS SET ON TRACT MAP BOOK 9 PAGE 30-B AND SHOWN THEREON AS N28°08'00"E.

** NOTE: SECTION LINE ANGLE POINTS WERE ESTABLISHED BY HOLDING EXISTING MONUMENTATION ALONG THE SECTION LINE AS DIRECTED BY BLM

OF BOB TOOMEY

CADASTRAL SURVEYOR.

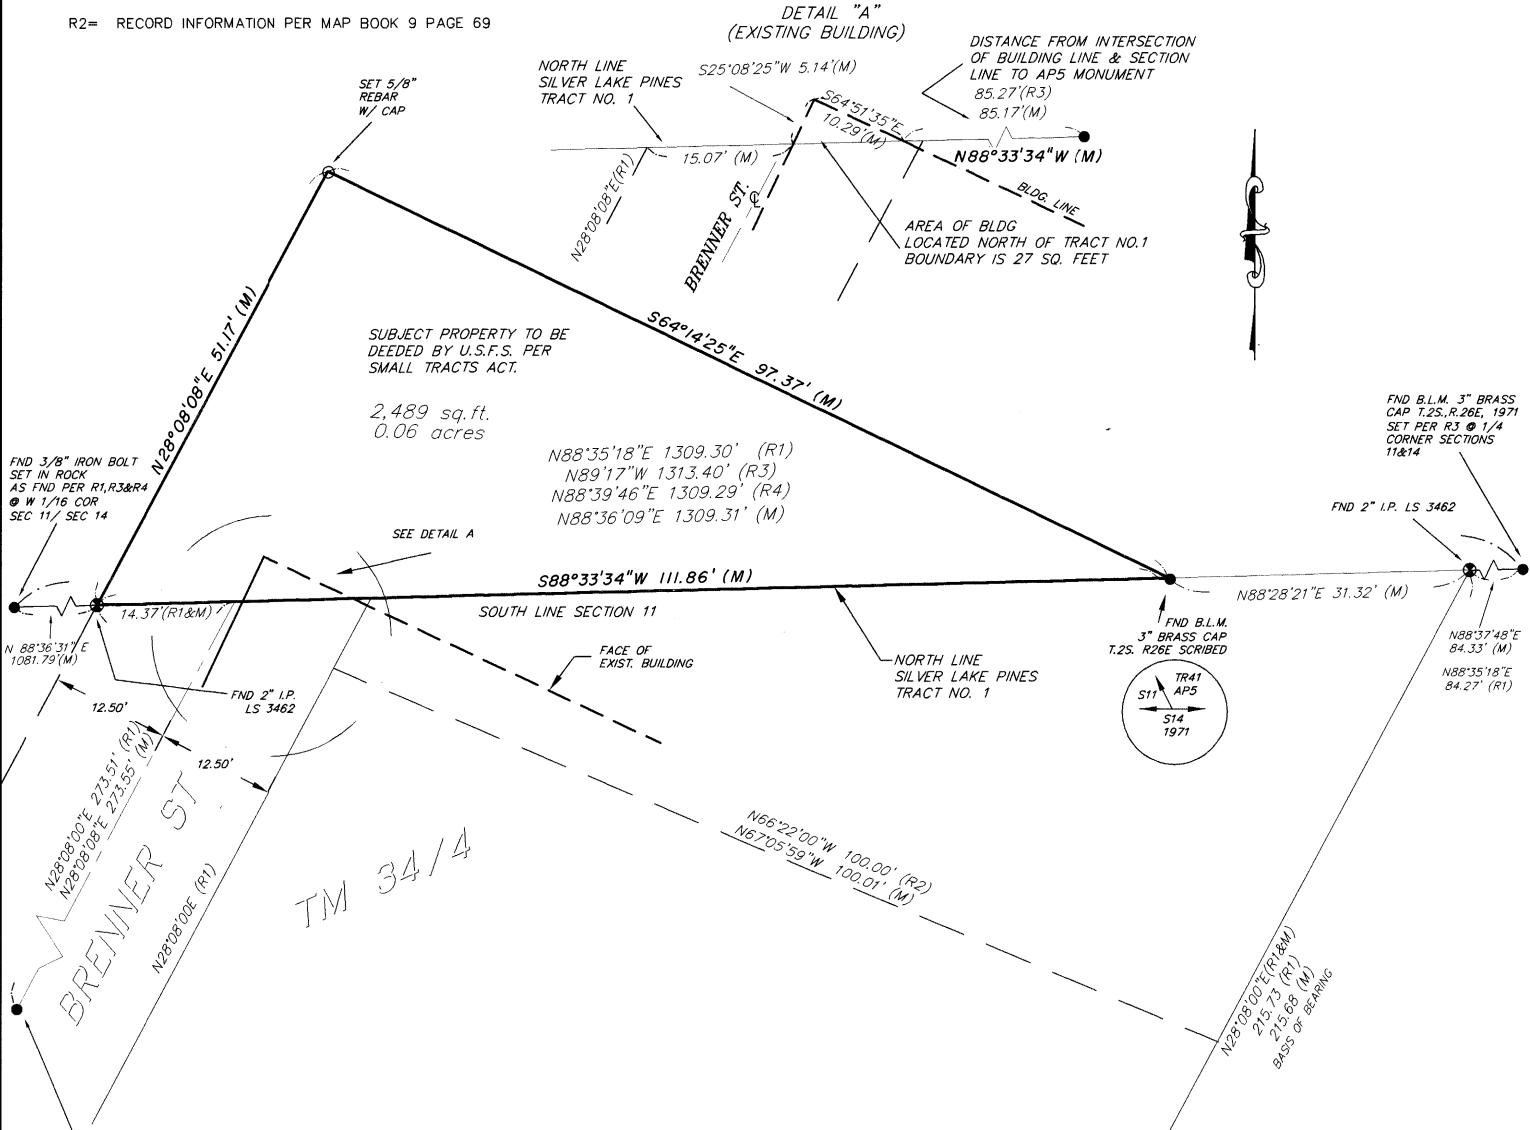

BOOK 유 RECORD 유 SURVEY MAP